



**GR. FLOOR PLAN**

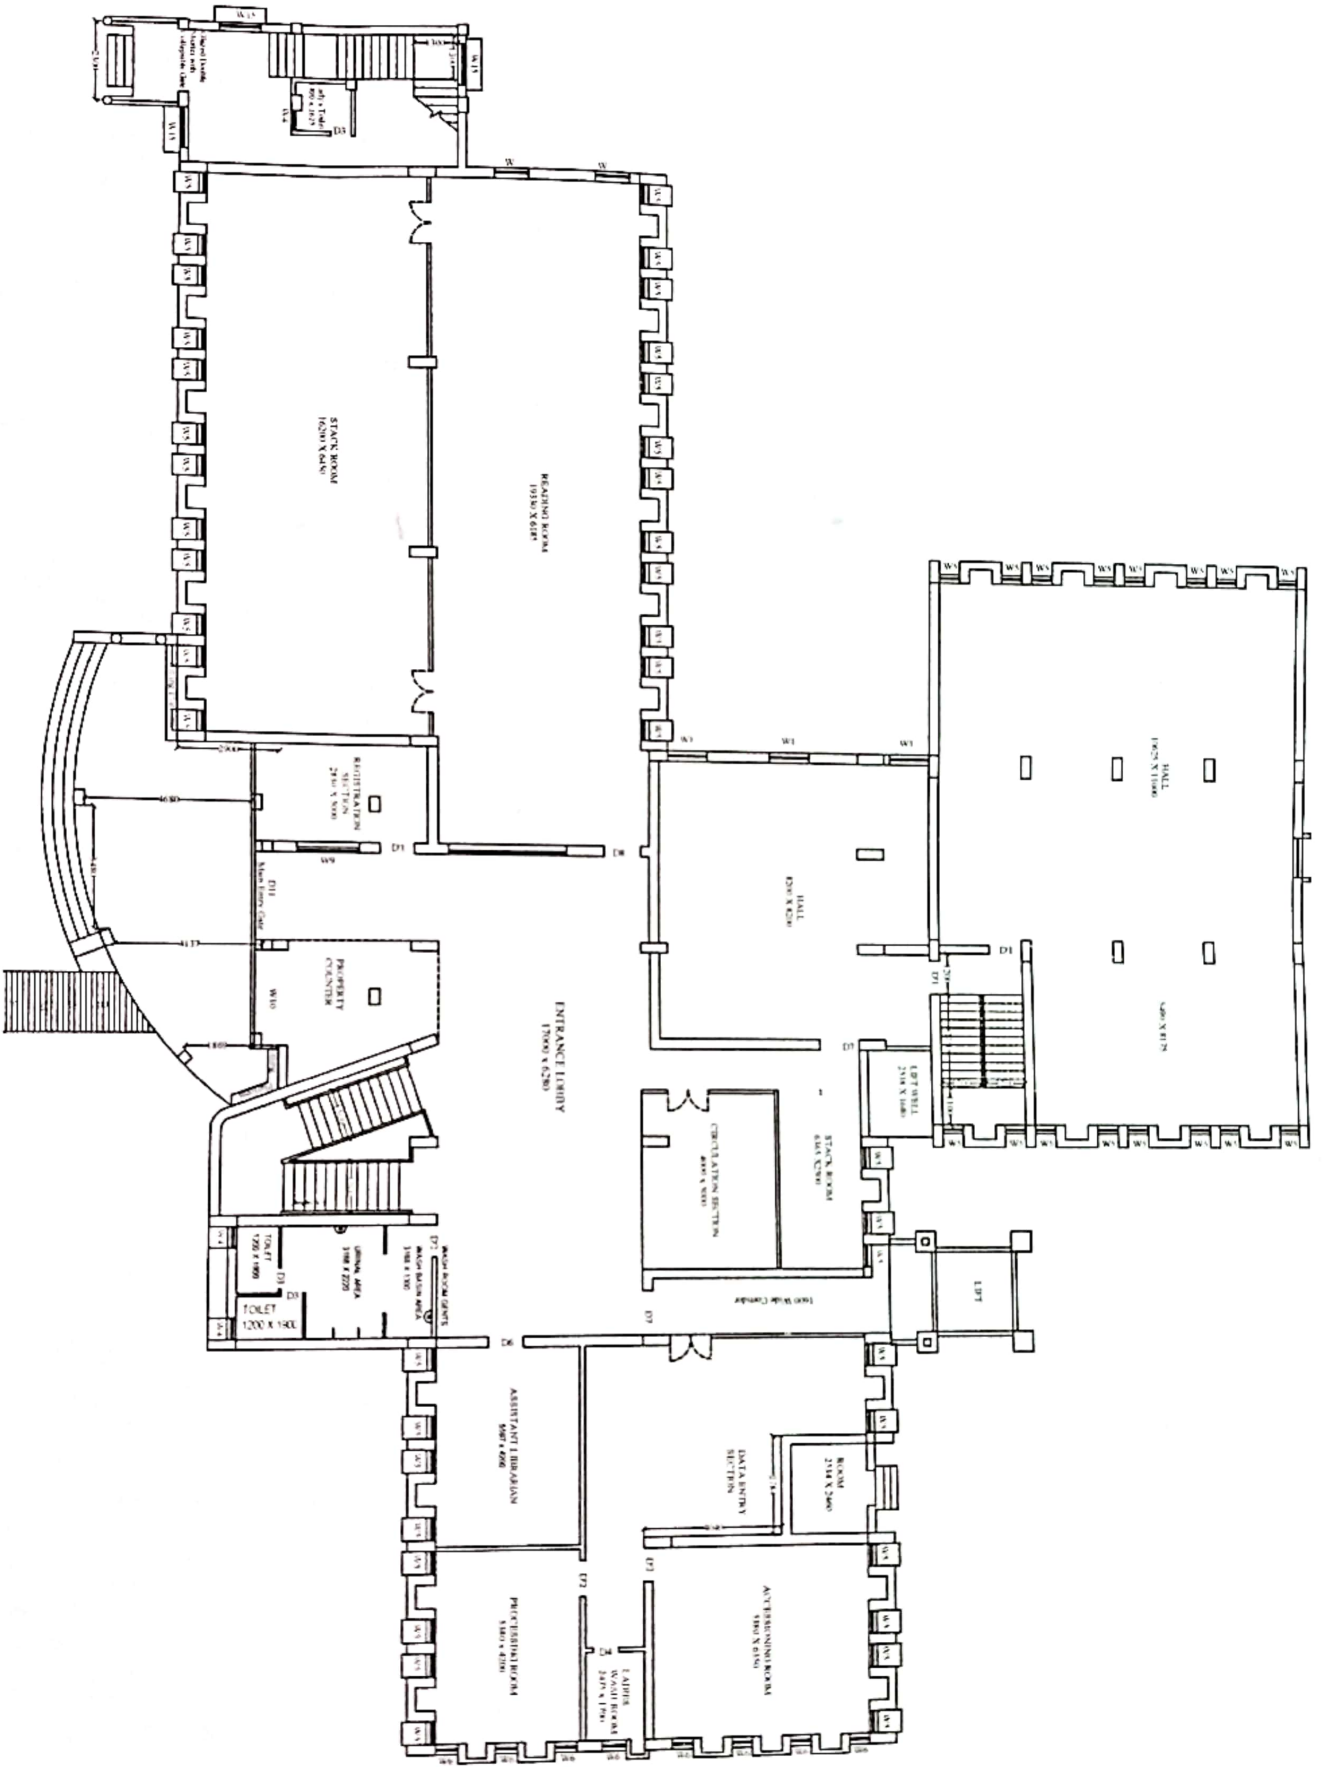



W.1	11200 X 1200	120

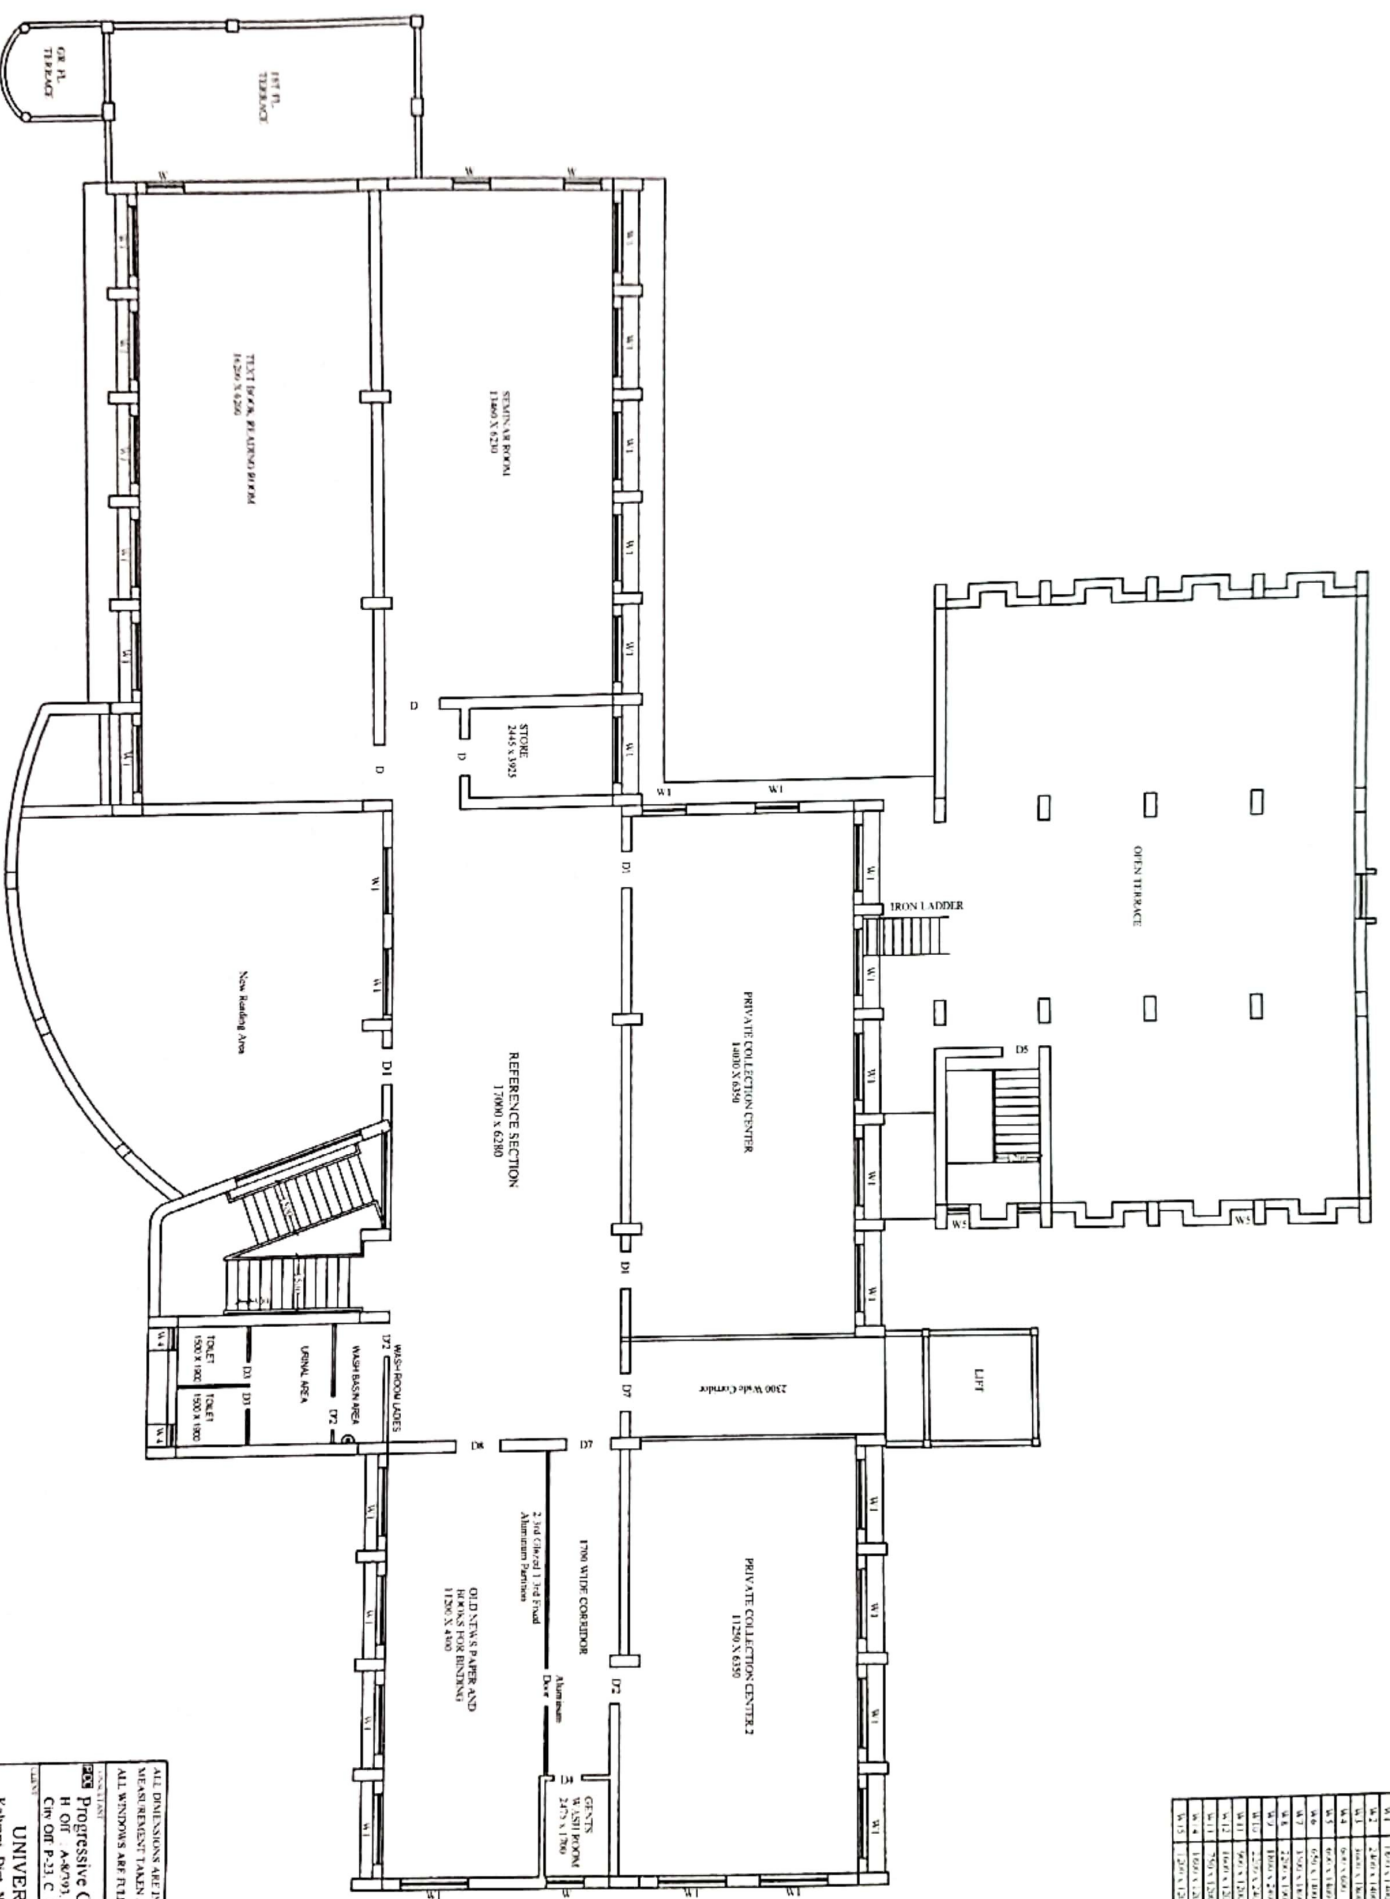

**2ND FLOOR PLAN**

ALL DIMENSIONS ARE IN METERS  
 MEASUREMENT TAKEN AS PER S  
 ALL WINDOWS ARE FULLY GLAZED

PROGRESSIVE CONSULTANTS  
 H. Off. - 48/79/1, Kalyani  
 Ctr. Off. - P-33, C.I.T. Road  

UNIVERSITY  

AT SITE 2ND FLOOR & ROOF PLAN OF CENTRAL LIBRARY  
 KALYANI UNIVERSITY